

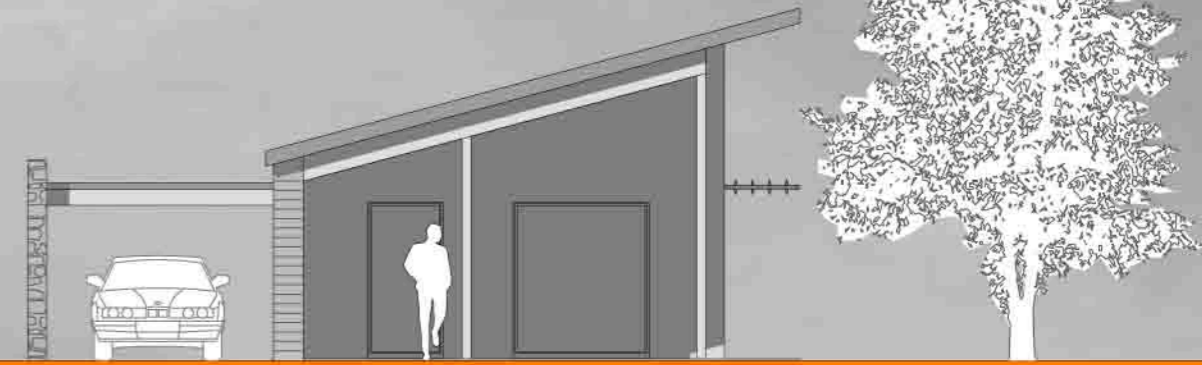
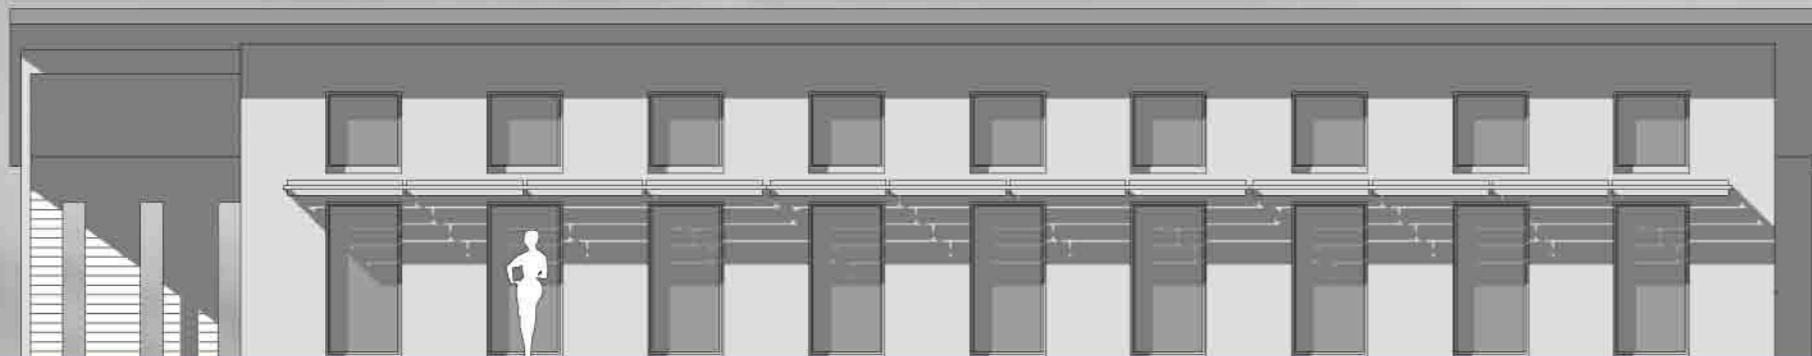



FACADE NORD

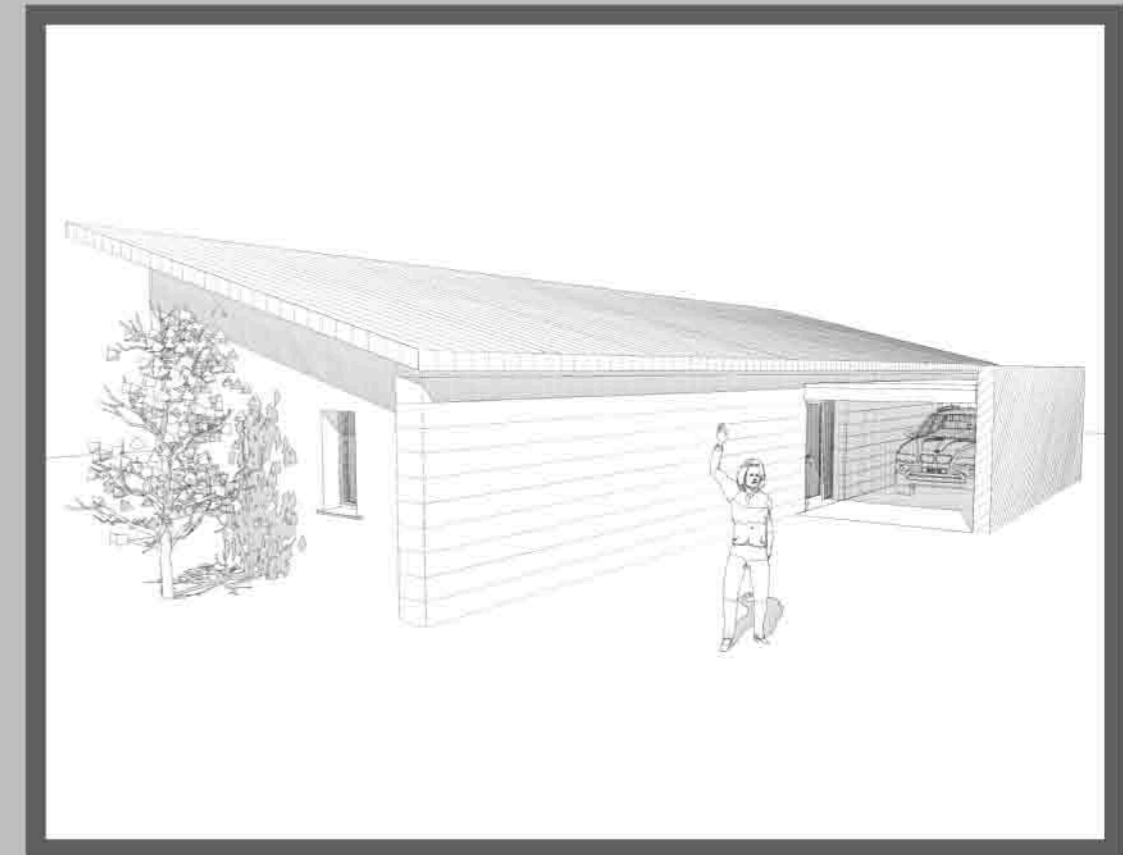

FACADE OUEST

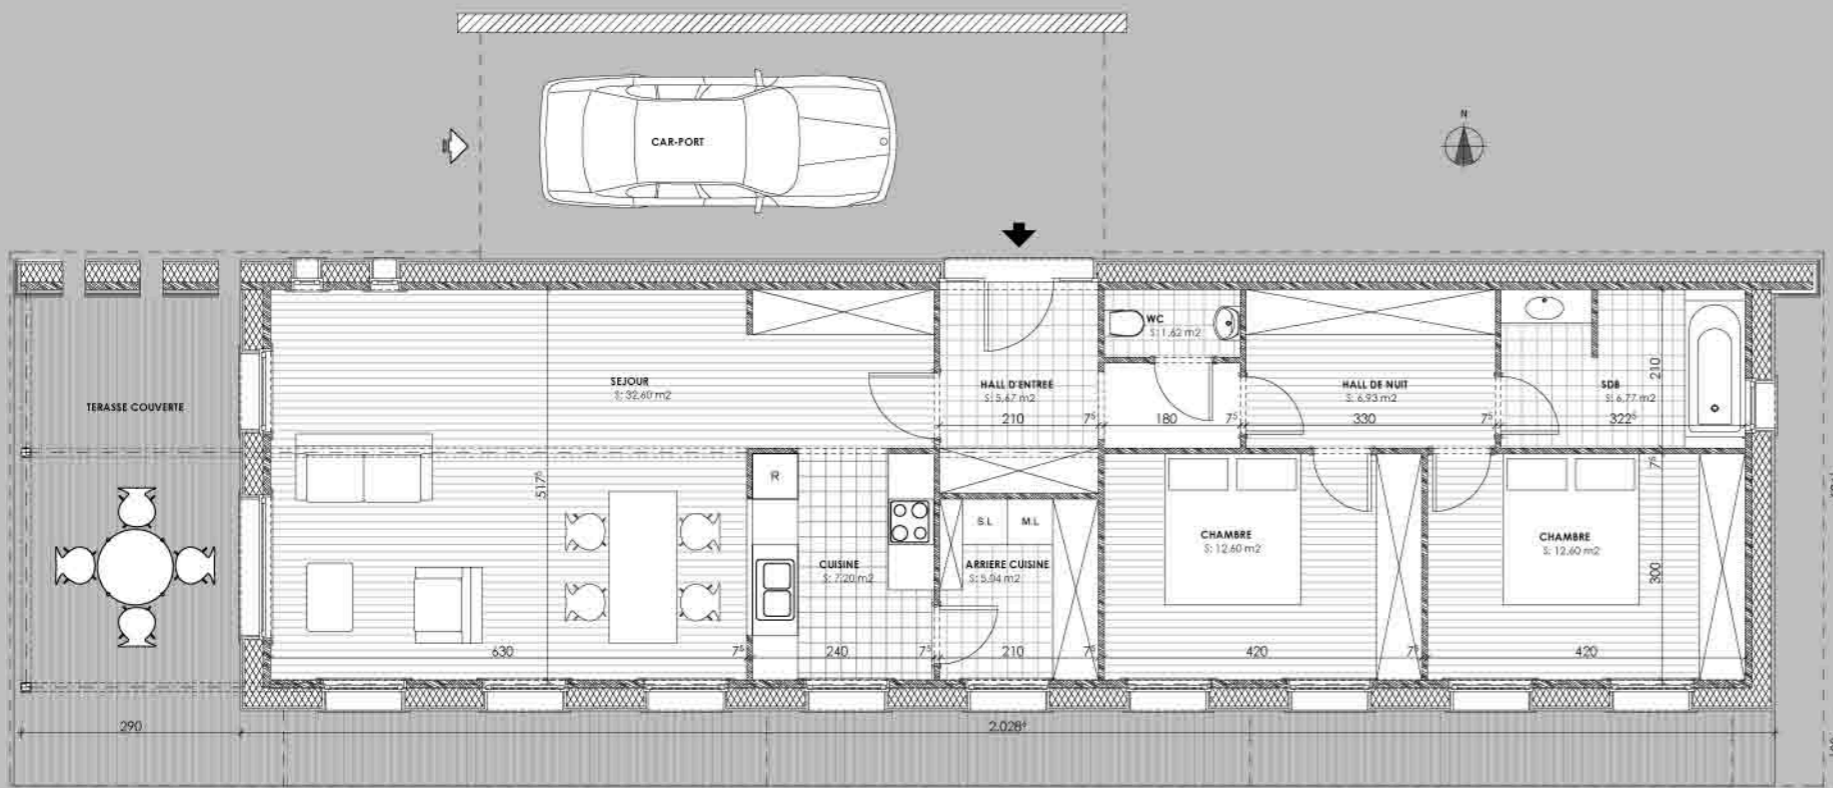

FACADE SUD

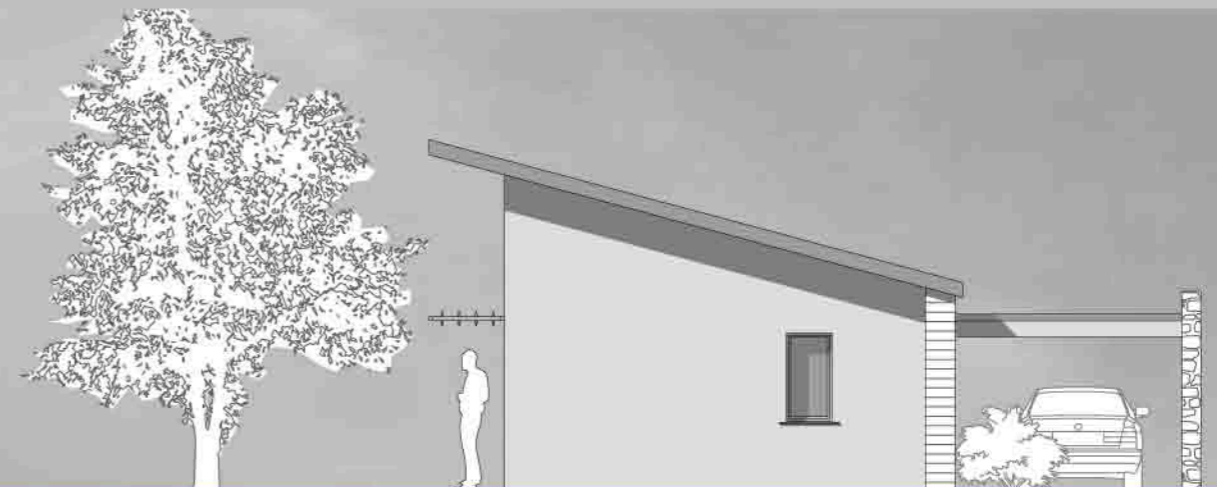

FACADE EST