



FACADE OUEST



FACADE SUD

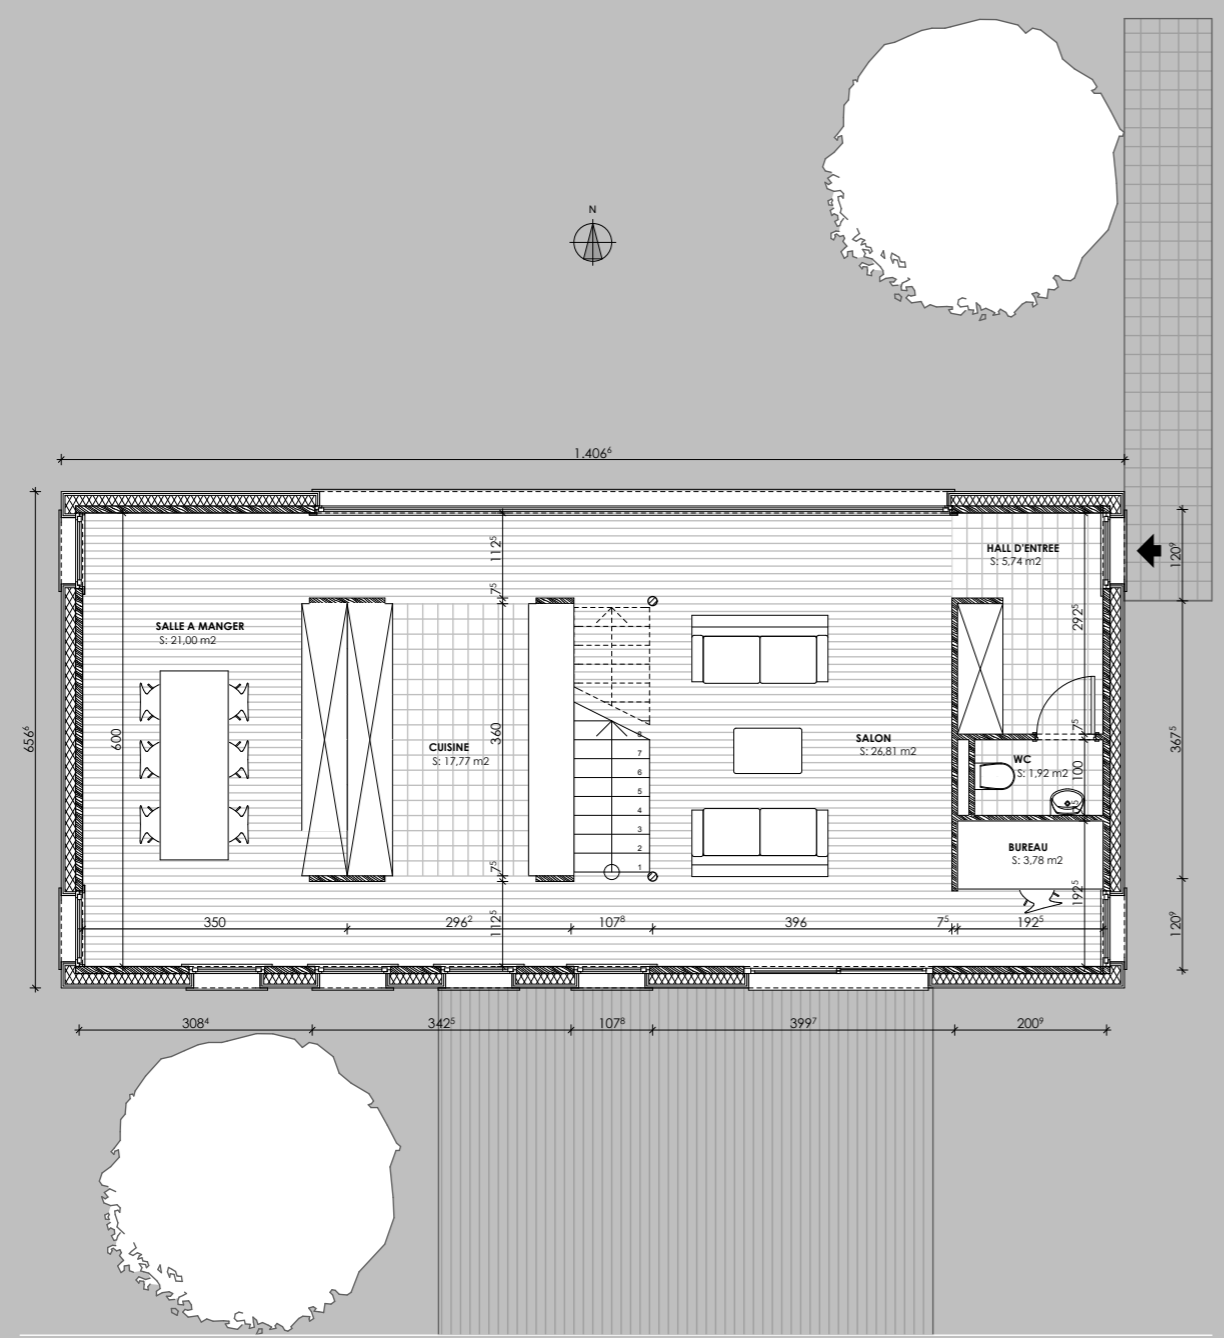

NIV. 00

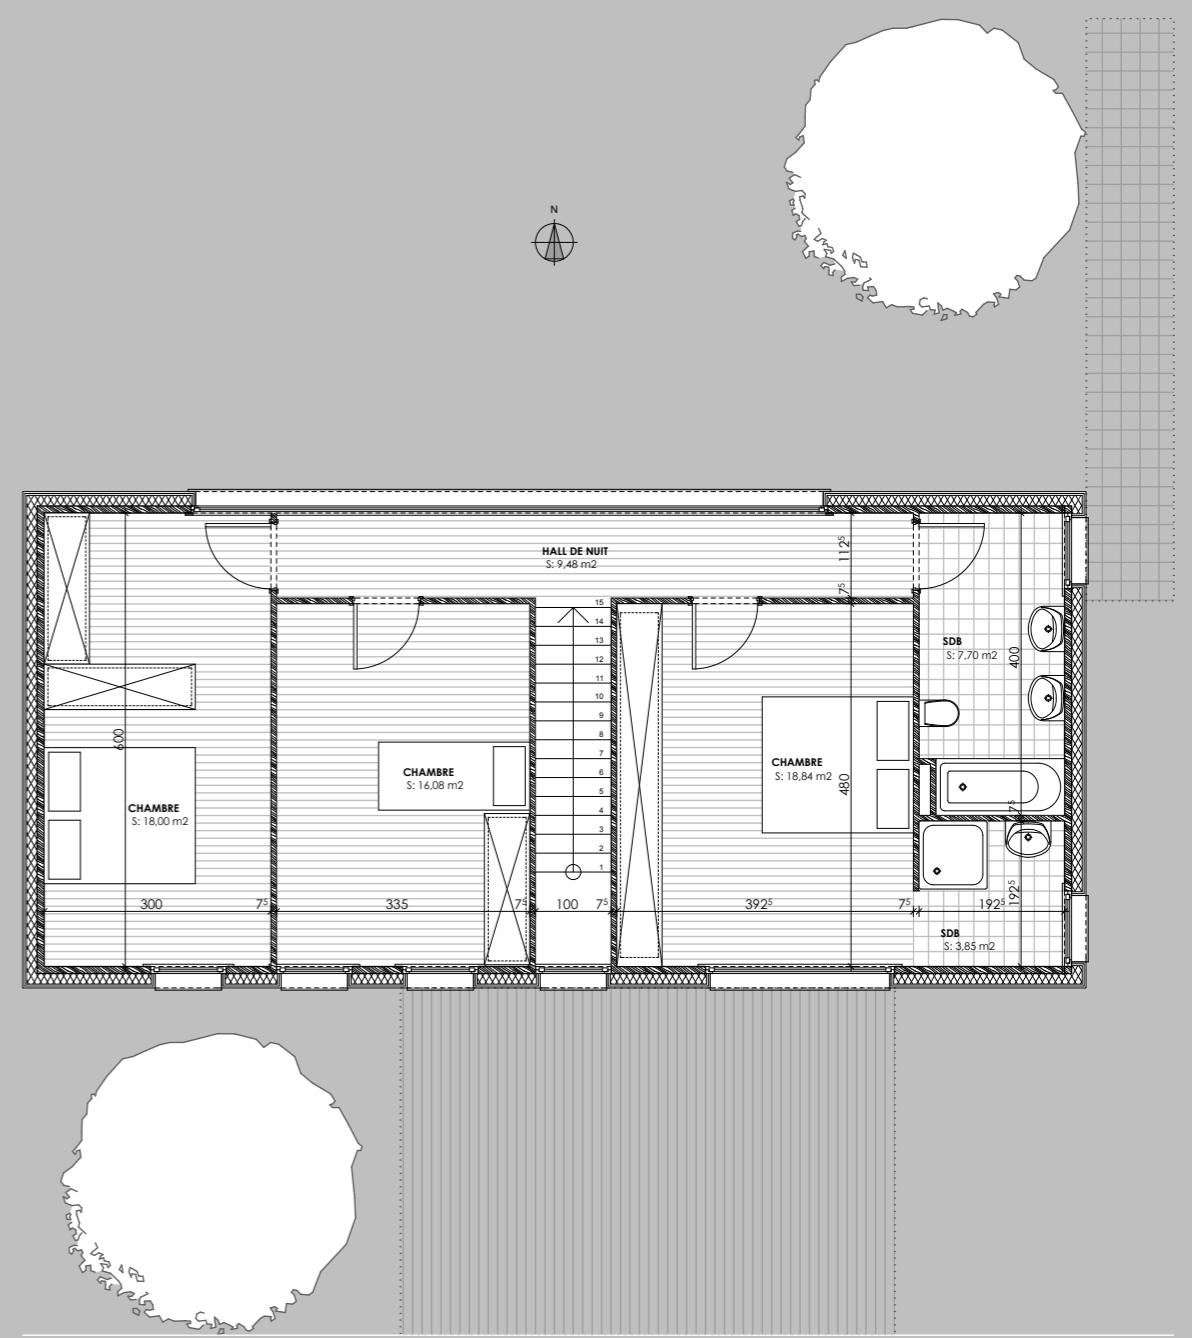

NIV. 01

ECHELLE 1/100