


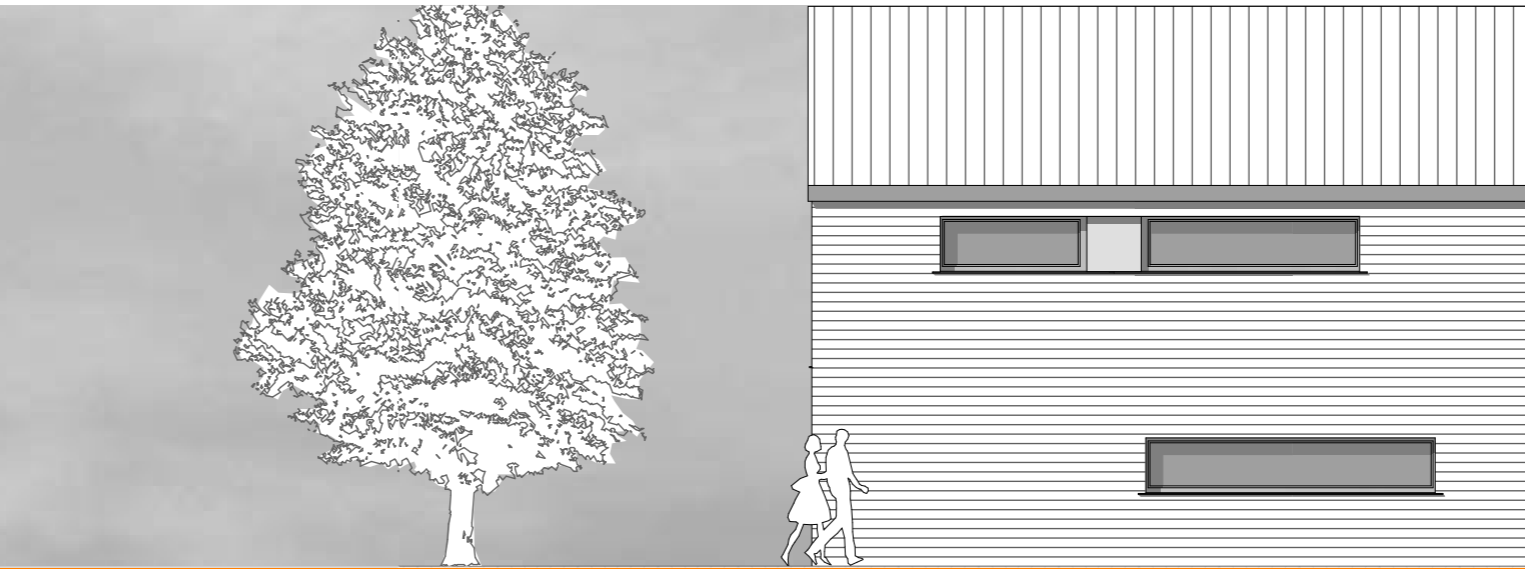


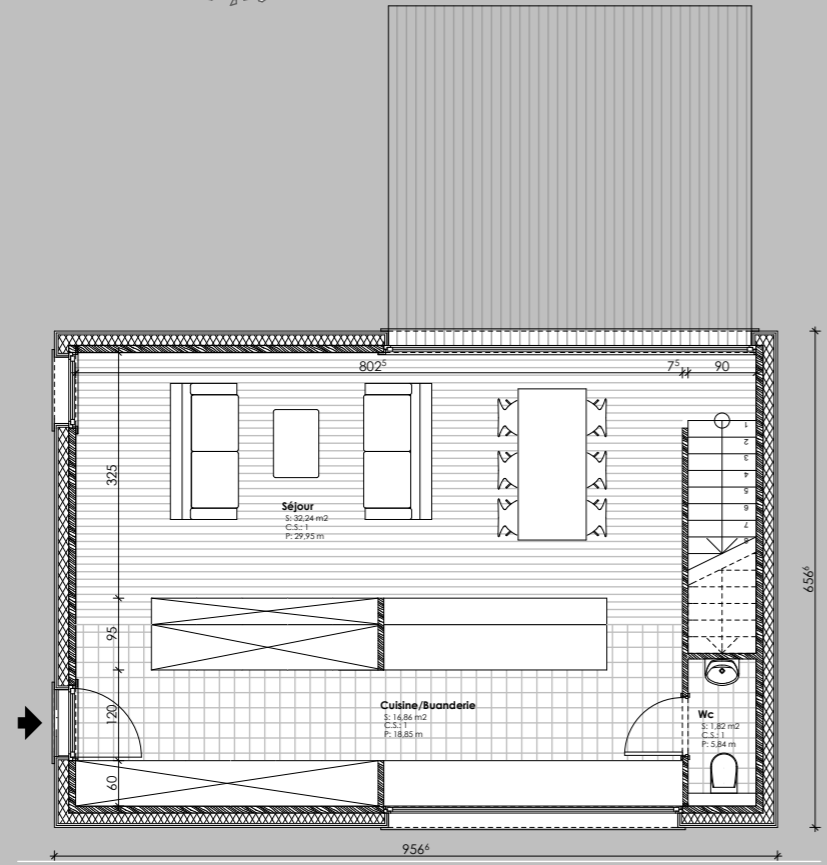


FACADE SUD

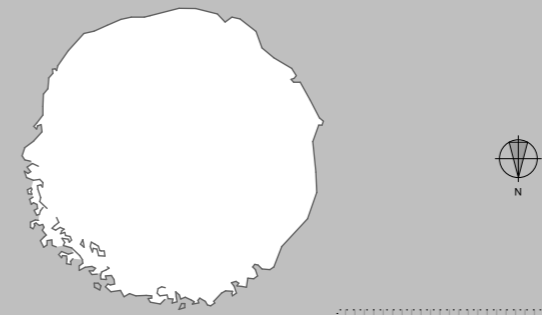

FACADE NORD

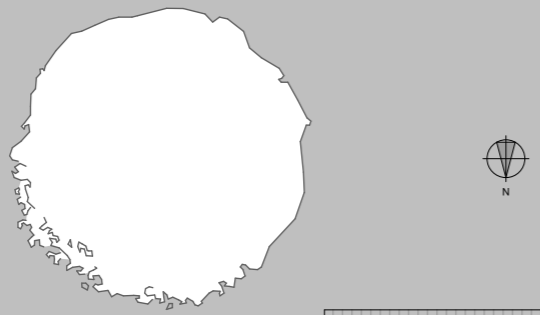

NIV. 00

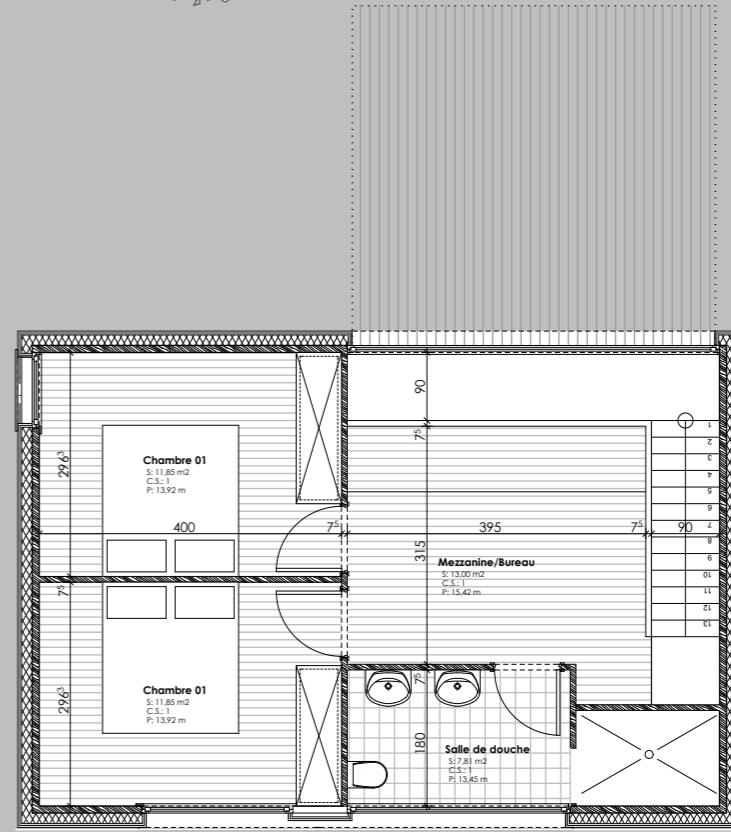

NIV. 01

ECHELLE 1/100